

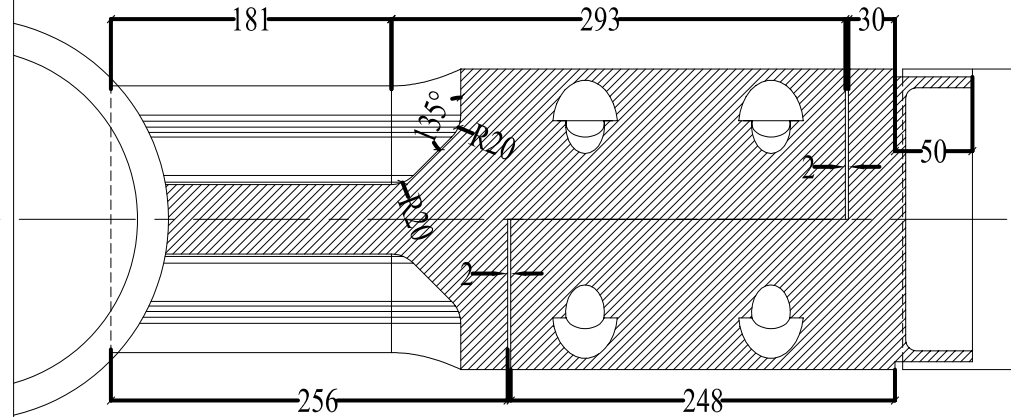


Bls HC M24x120 class 10.9

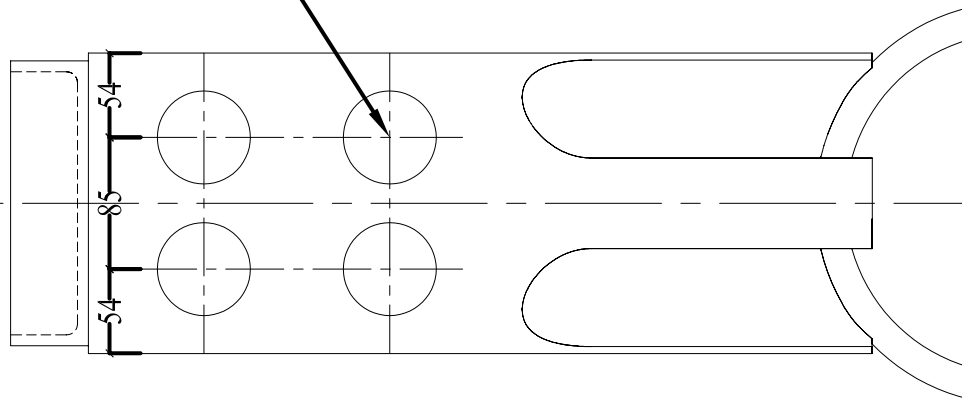

SECTION B-B

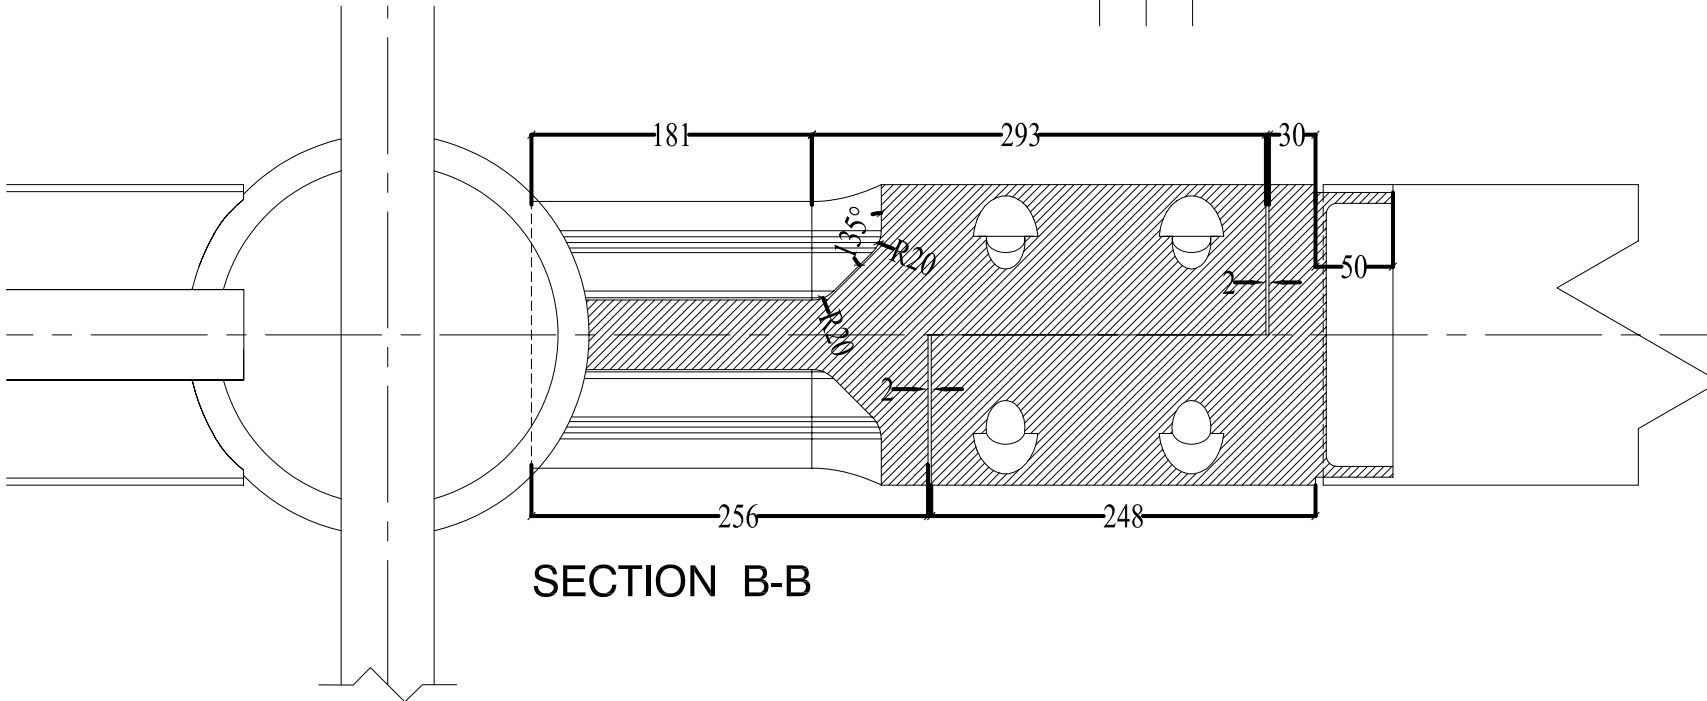

SECTION B-B

